


1-2


용시번호	성명	(서명)
	김동혁인	

■ 계획개요


구분		면적
대지면적		902 m ²
건축면적		498 m ²
건폐율		55.21 %
용적률		249.50 %
주차대수		10 대
층별 면적표	6층	269 m ²
	5층	374.5 m ²
	4층	394.5 m ²
	3층	458.5 m ²
	2층	498 m ²
	1층	294 m ²
	합계	2250.5 m ²

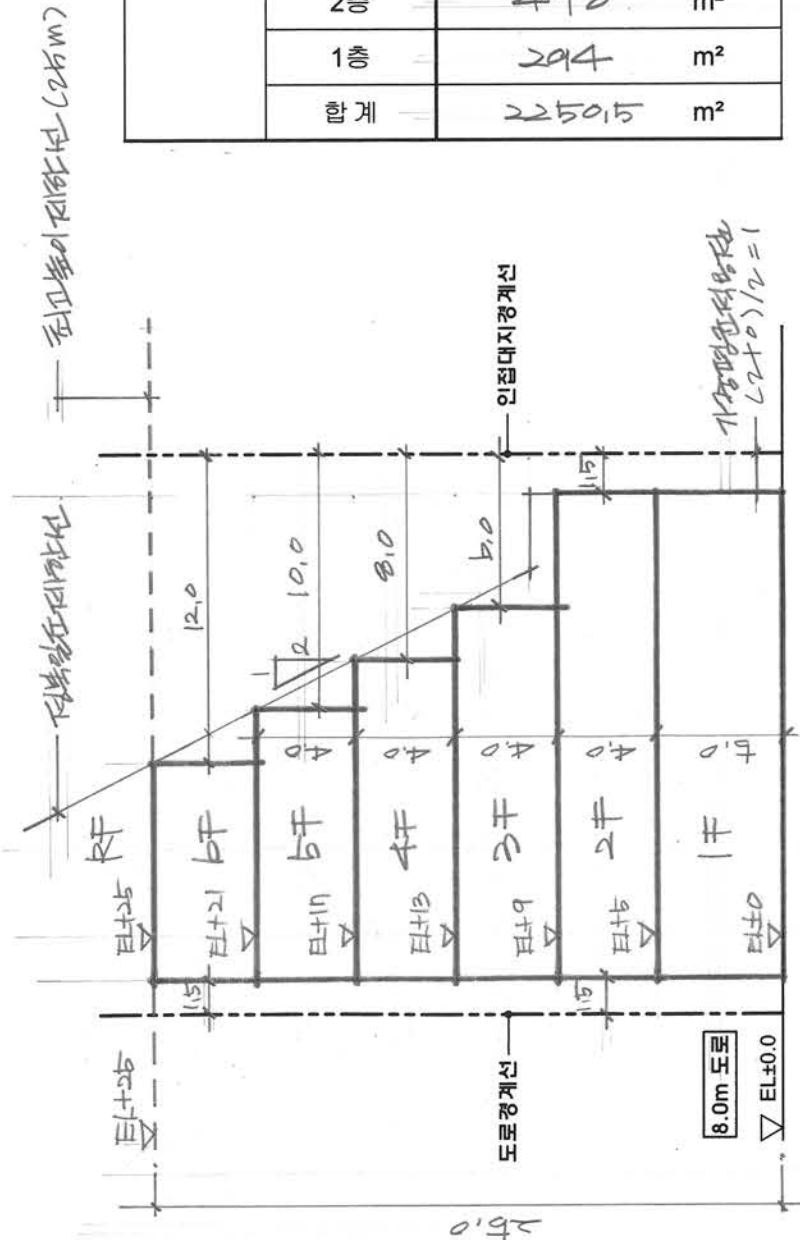

A-A'단면도
축척: 1/300

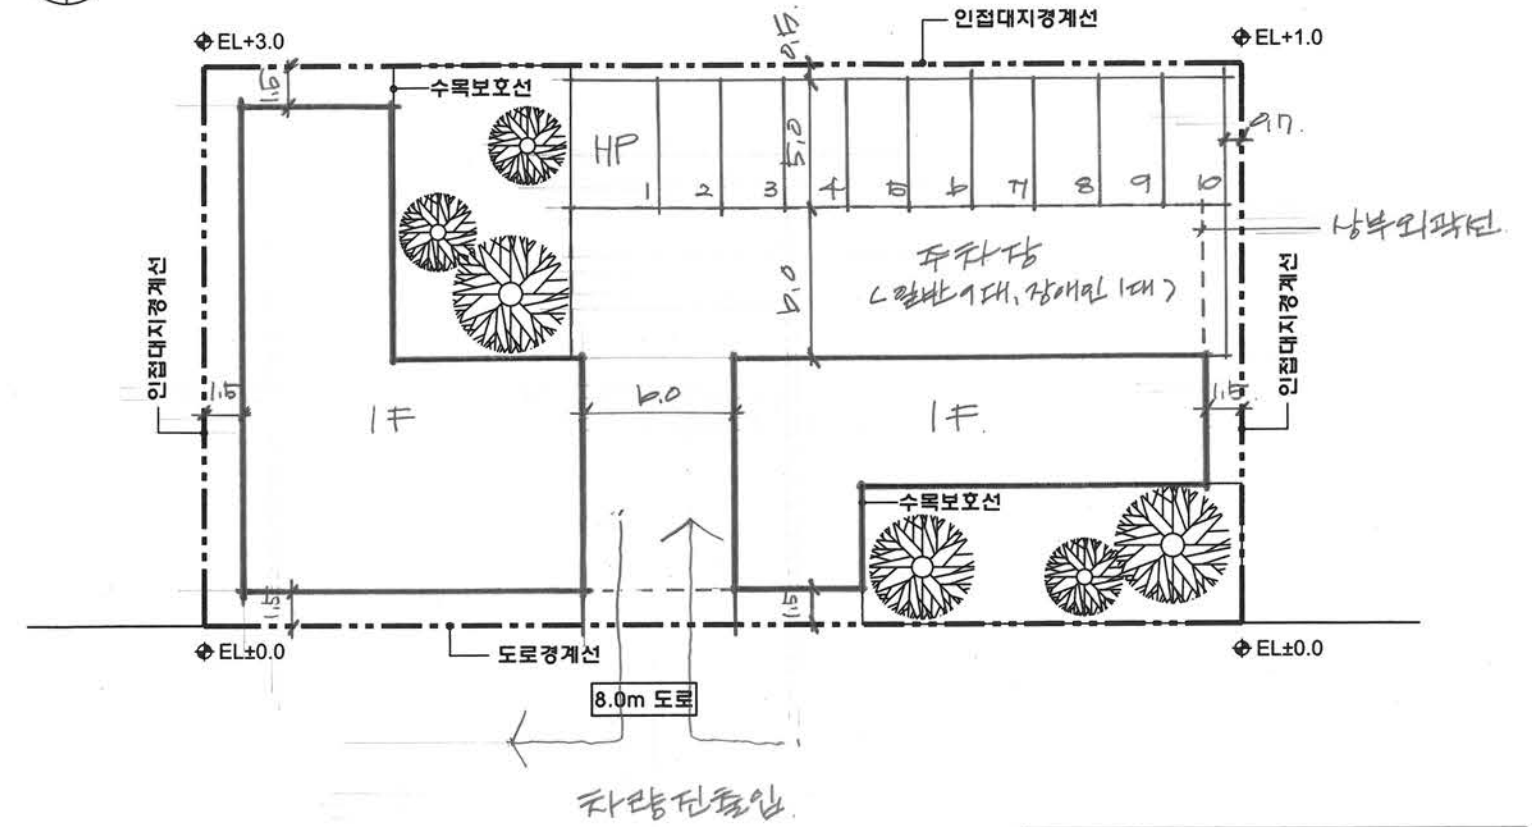

1층 평면 및 주차계획도
축척: 1/300

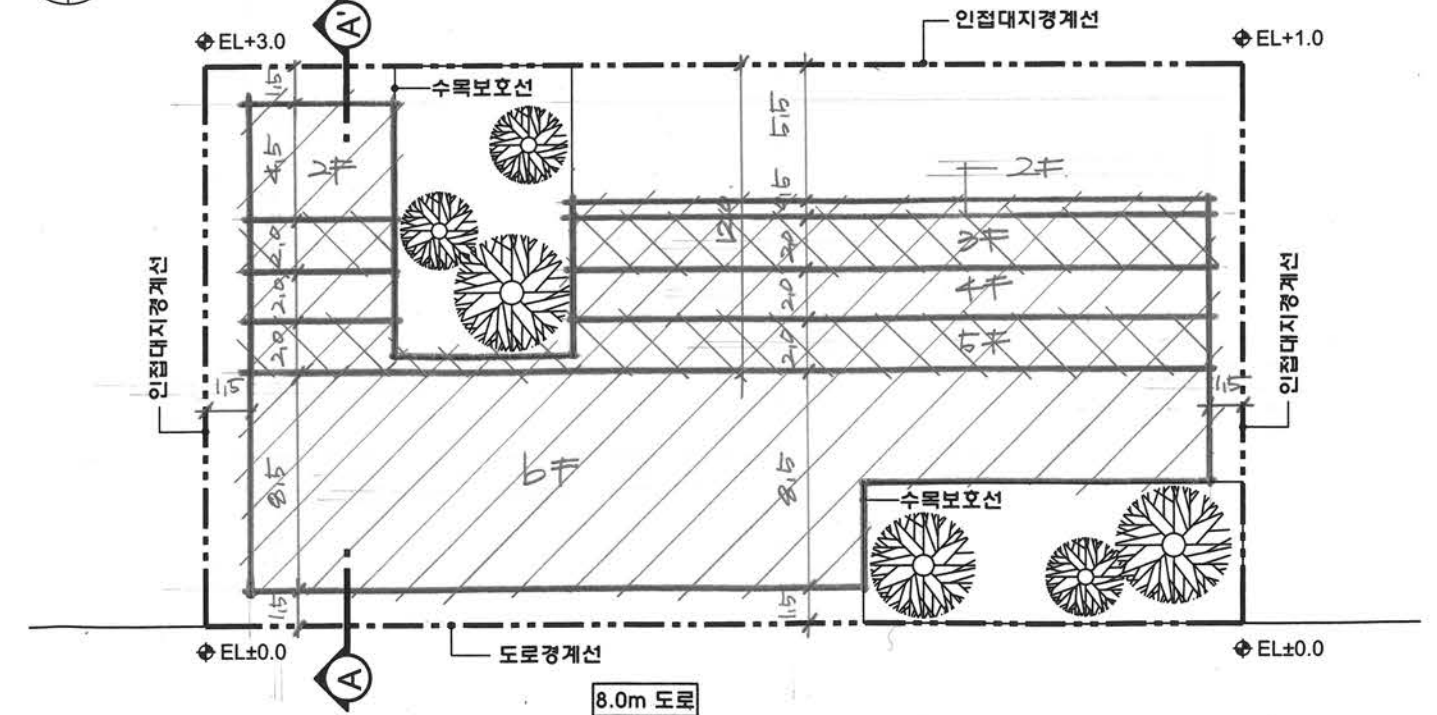

배치도
축척: 1/300