



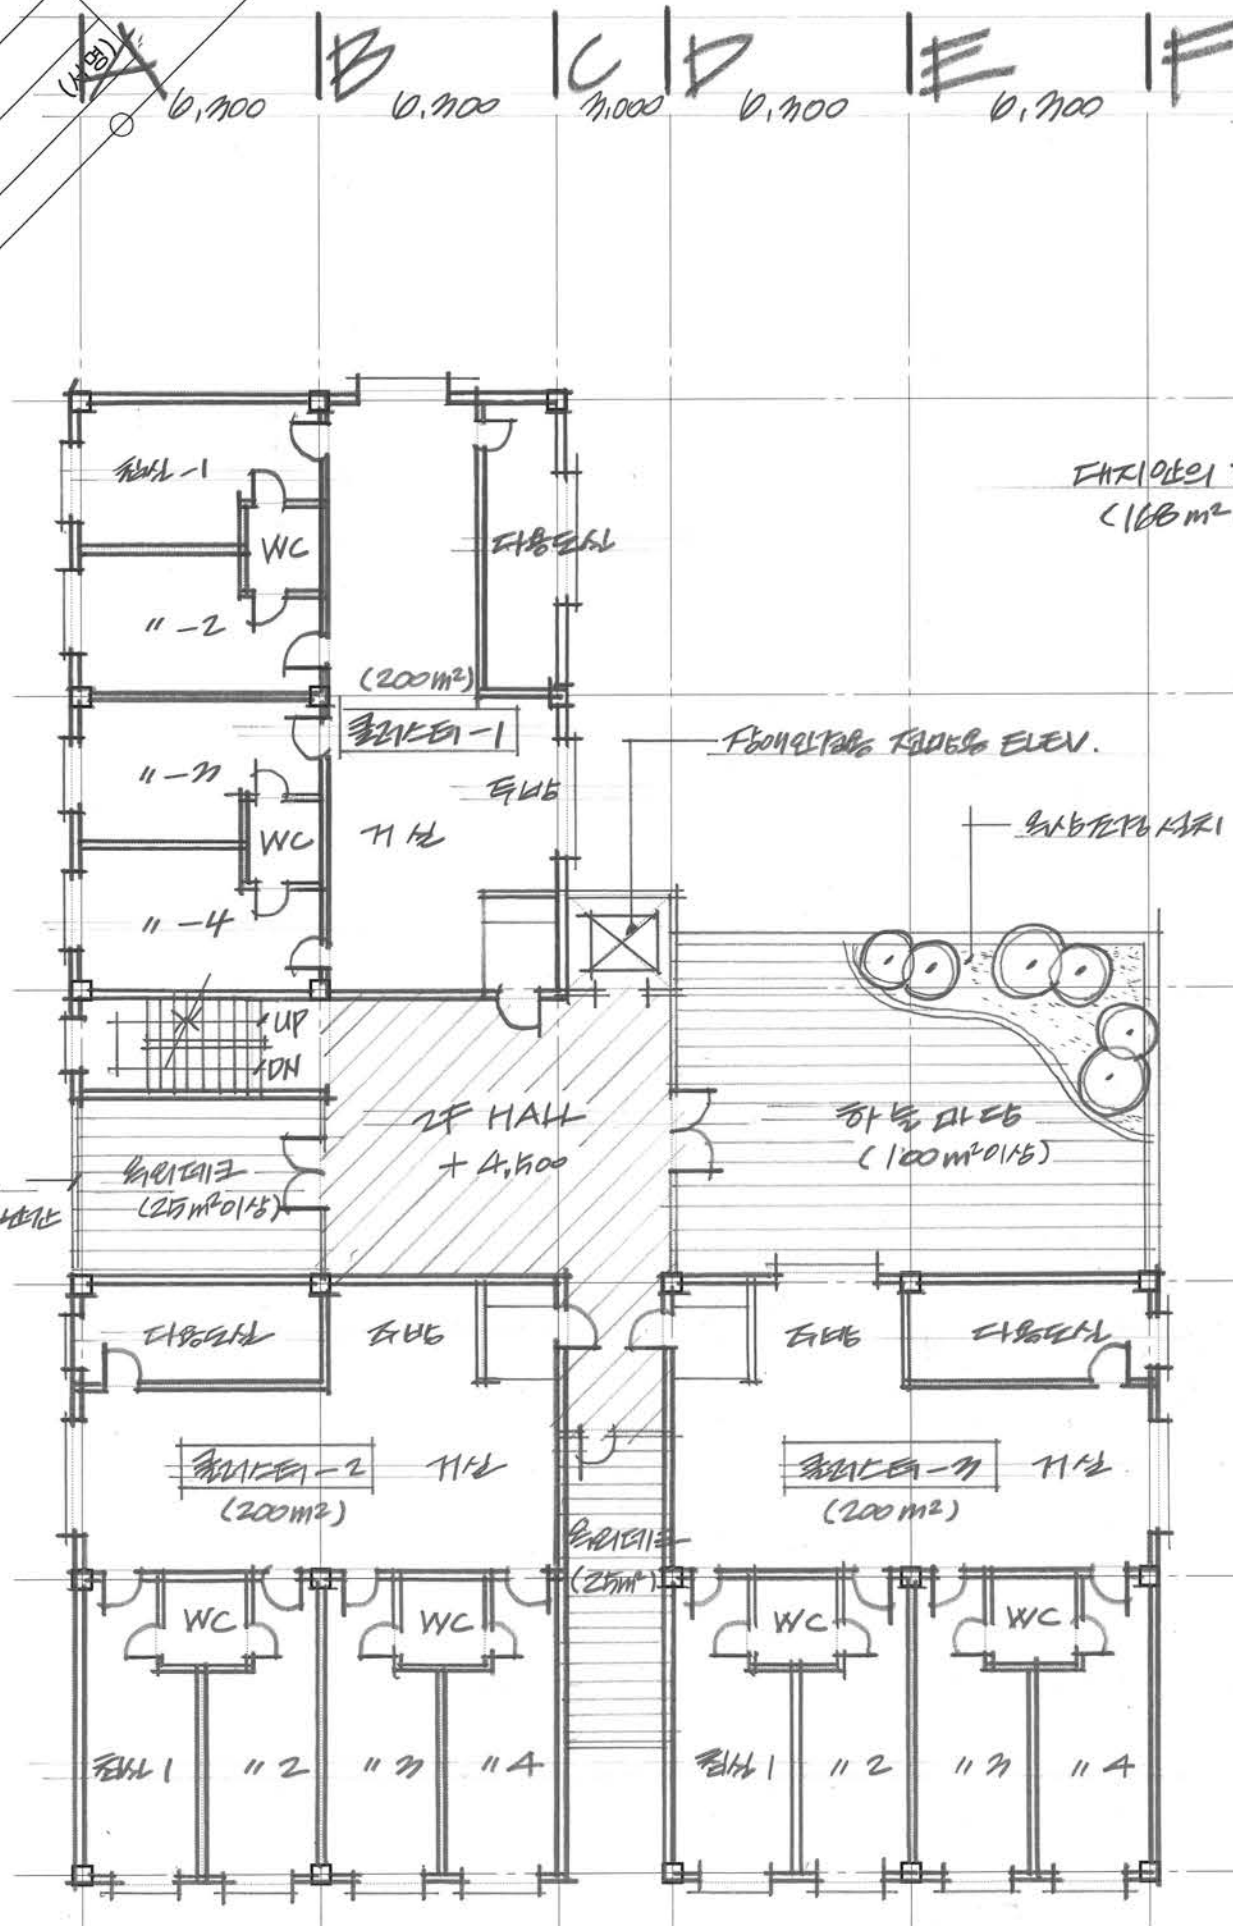

2층 평면도

축척: 1/200

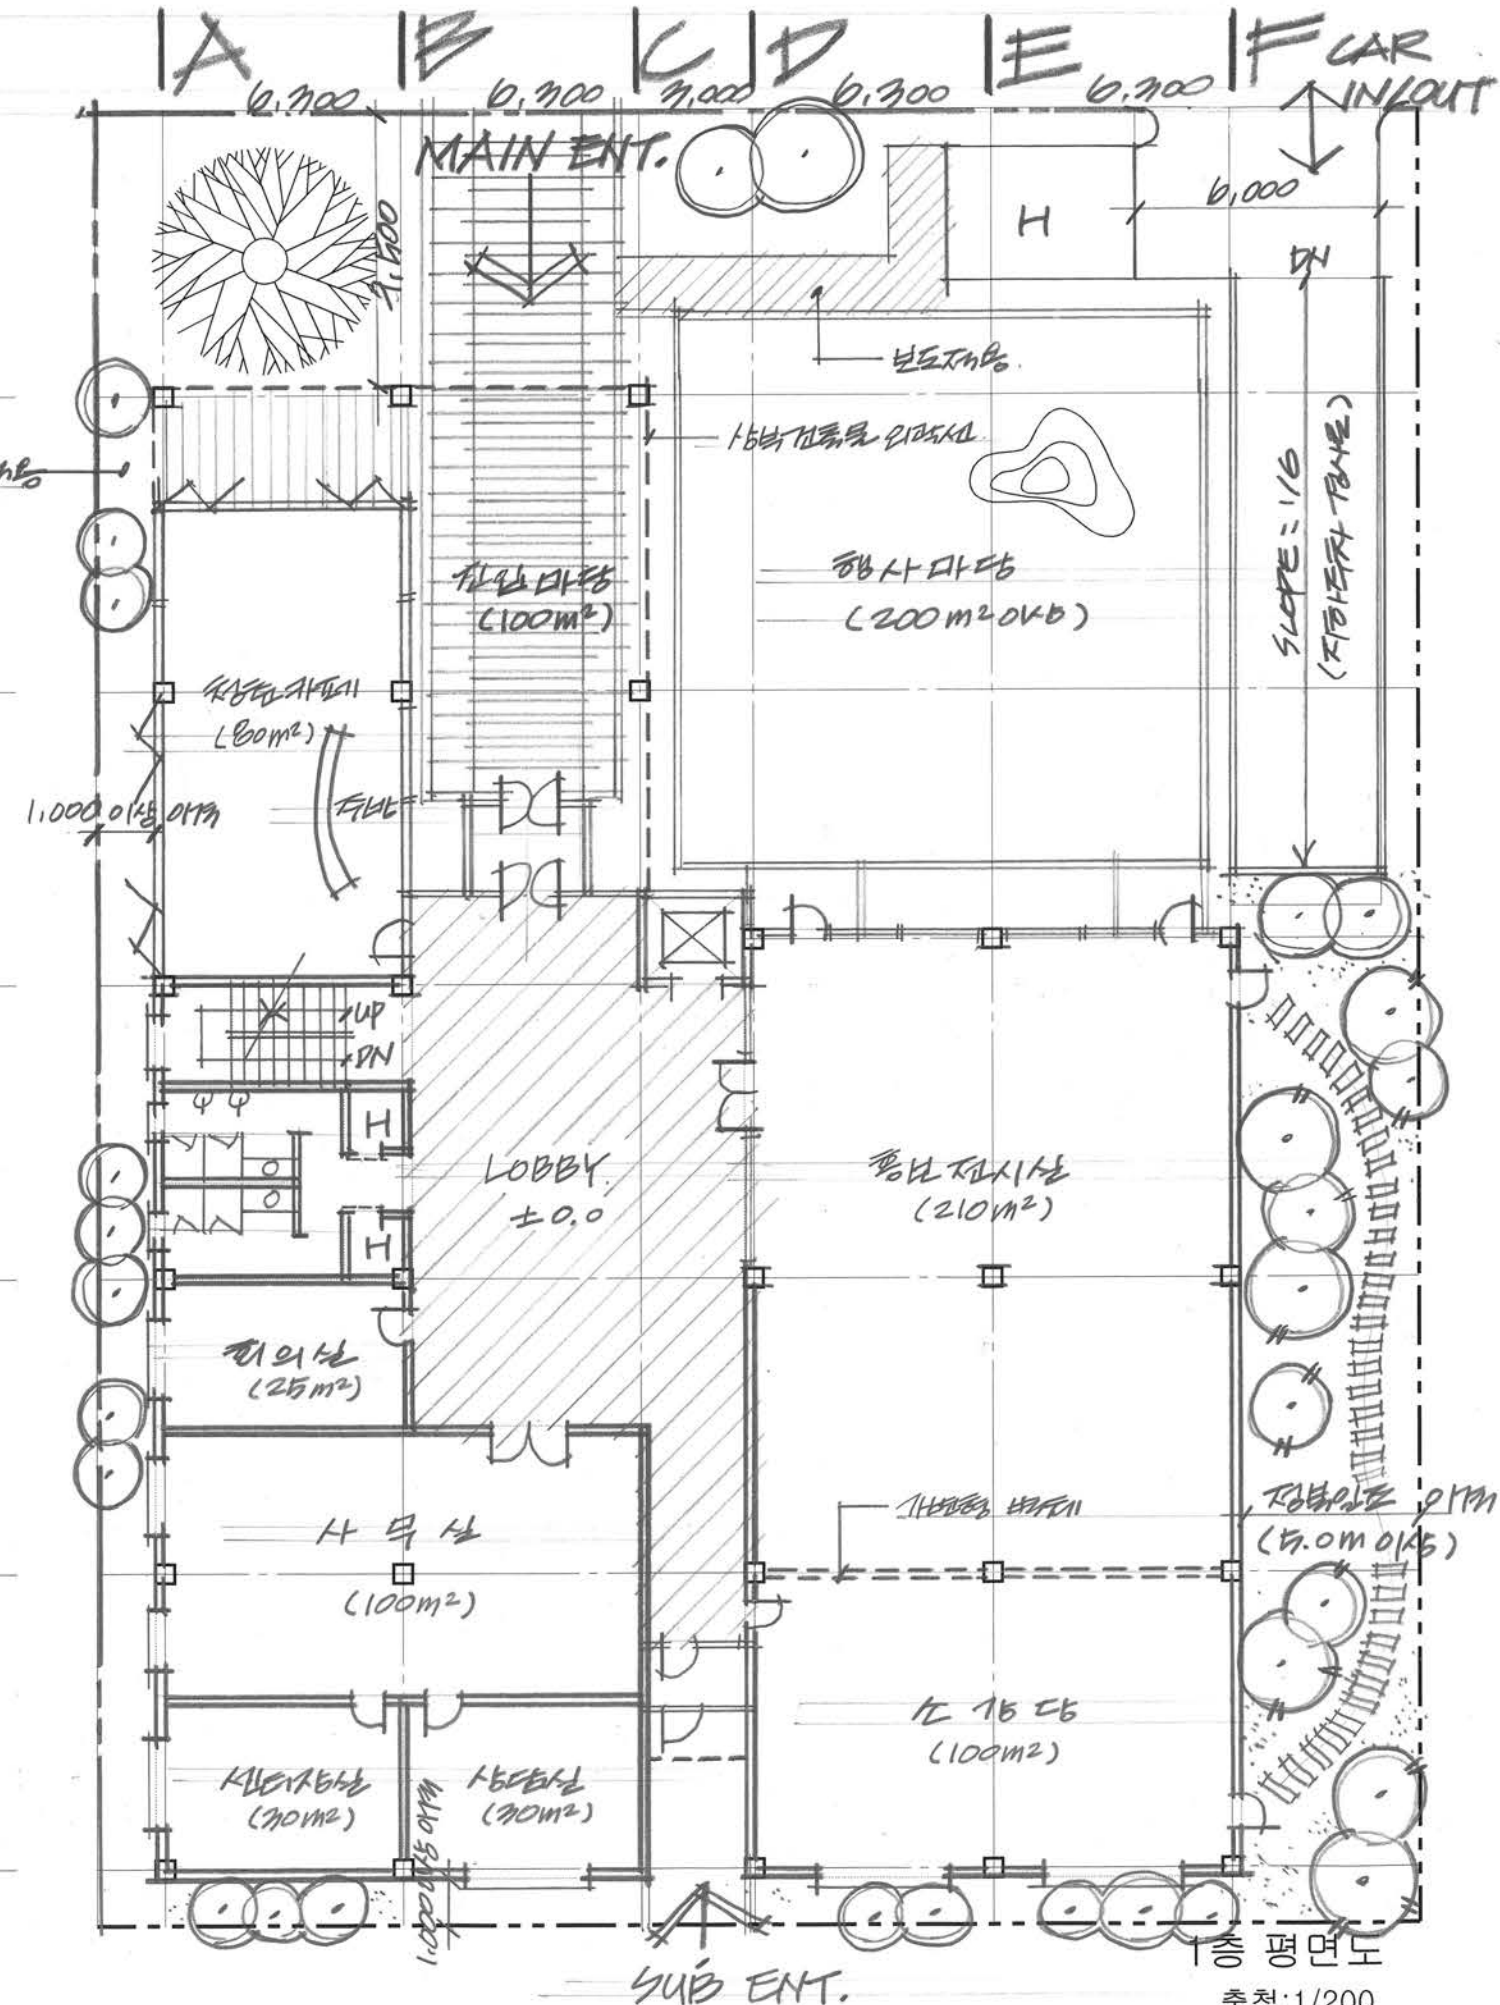

1층 평면도

축척: 1/200