
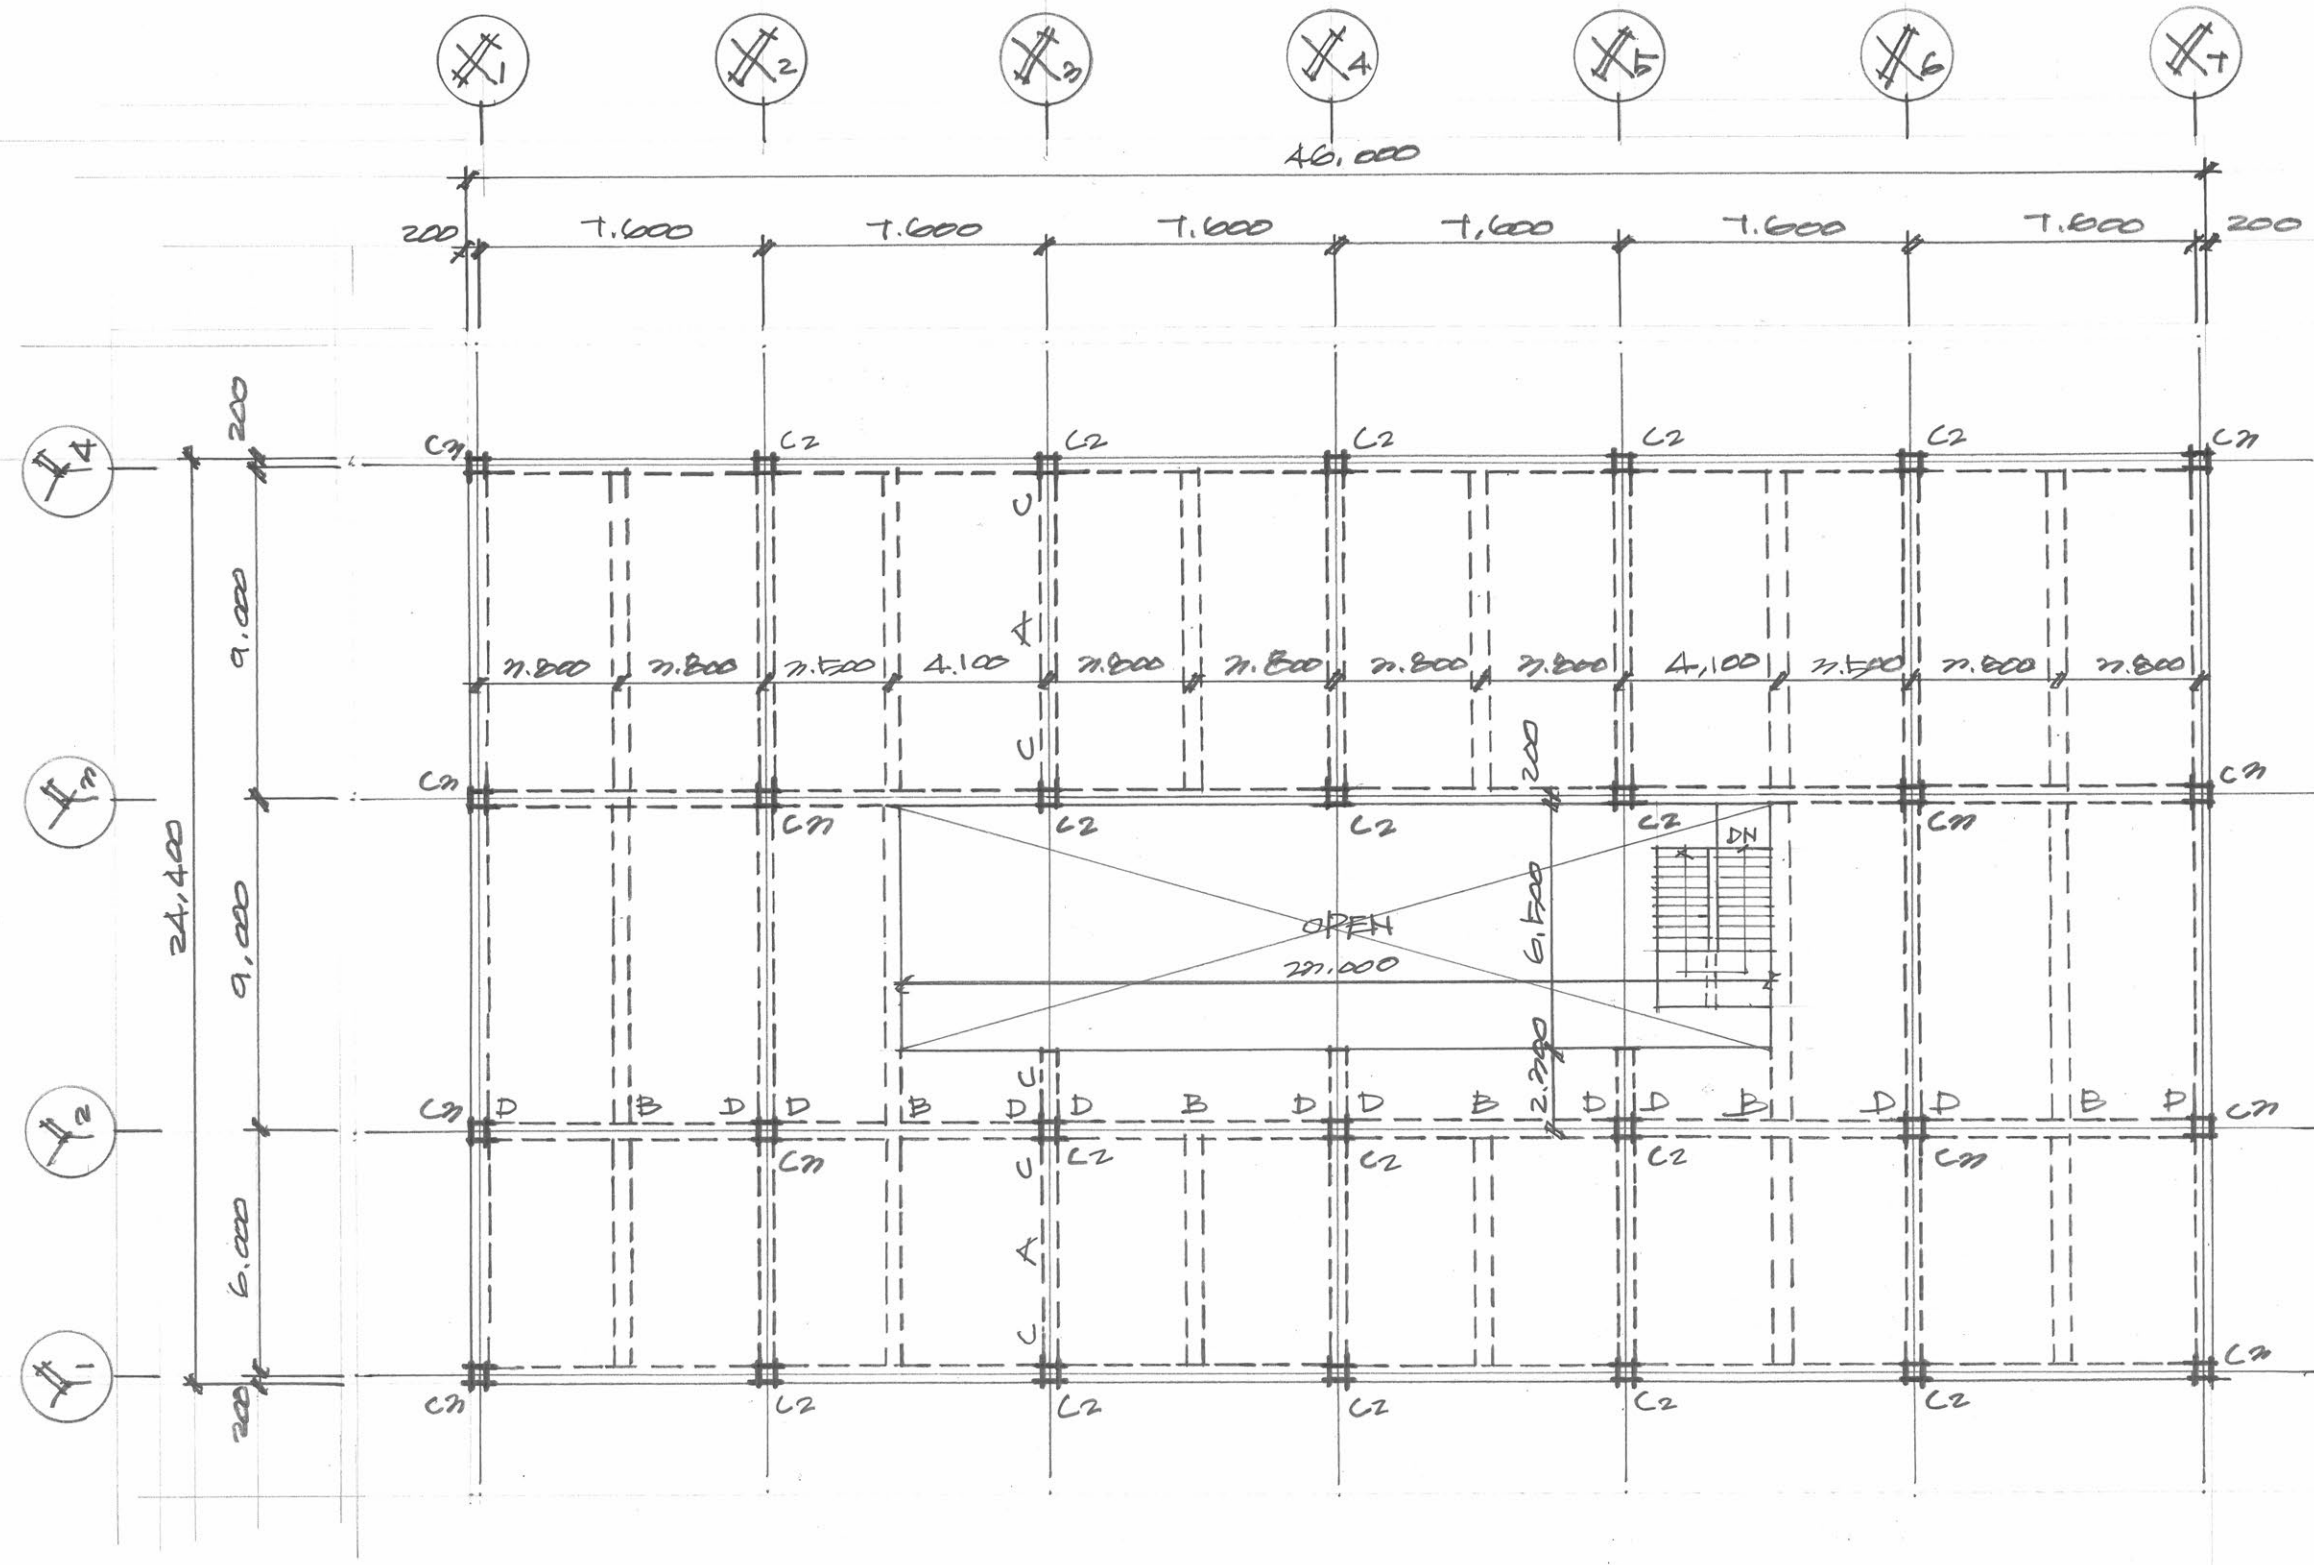


**3-2**  
 2024-1 건축사기 과시험  
 용서번호  
 성 명  
 감독확인 (서명)

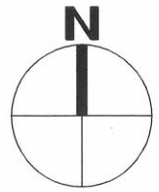

지상 2층 구조평면도  
 축척: 1/200