


3-2
 2024-1 건축사기과시험
 용시번호
 성명
 감독확인
 (서명)

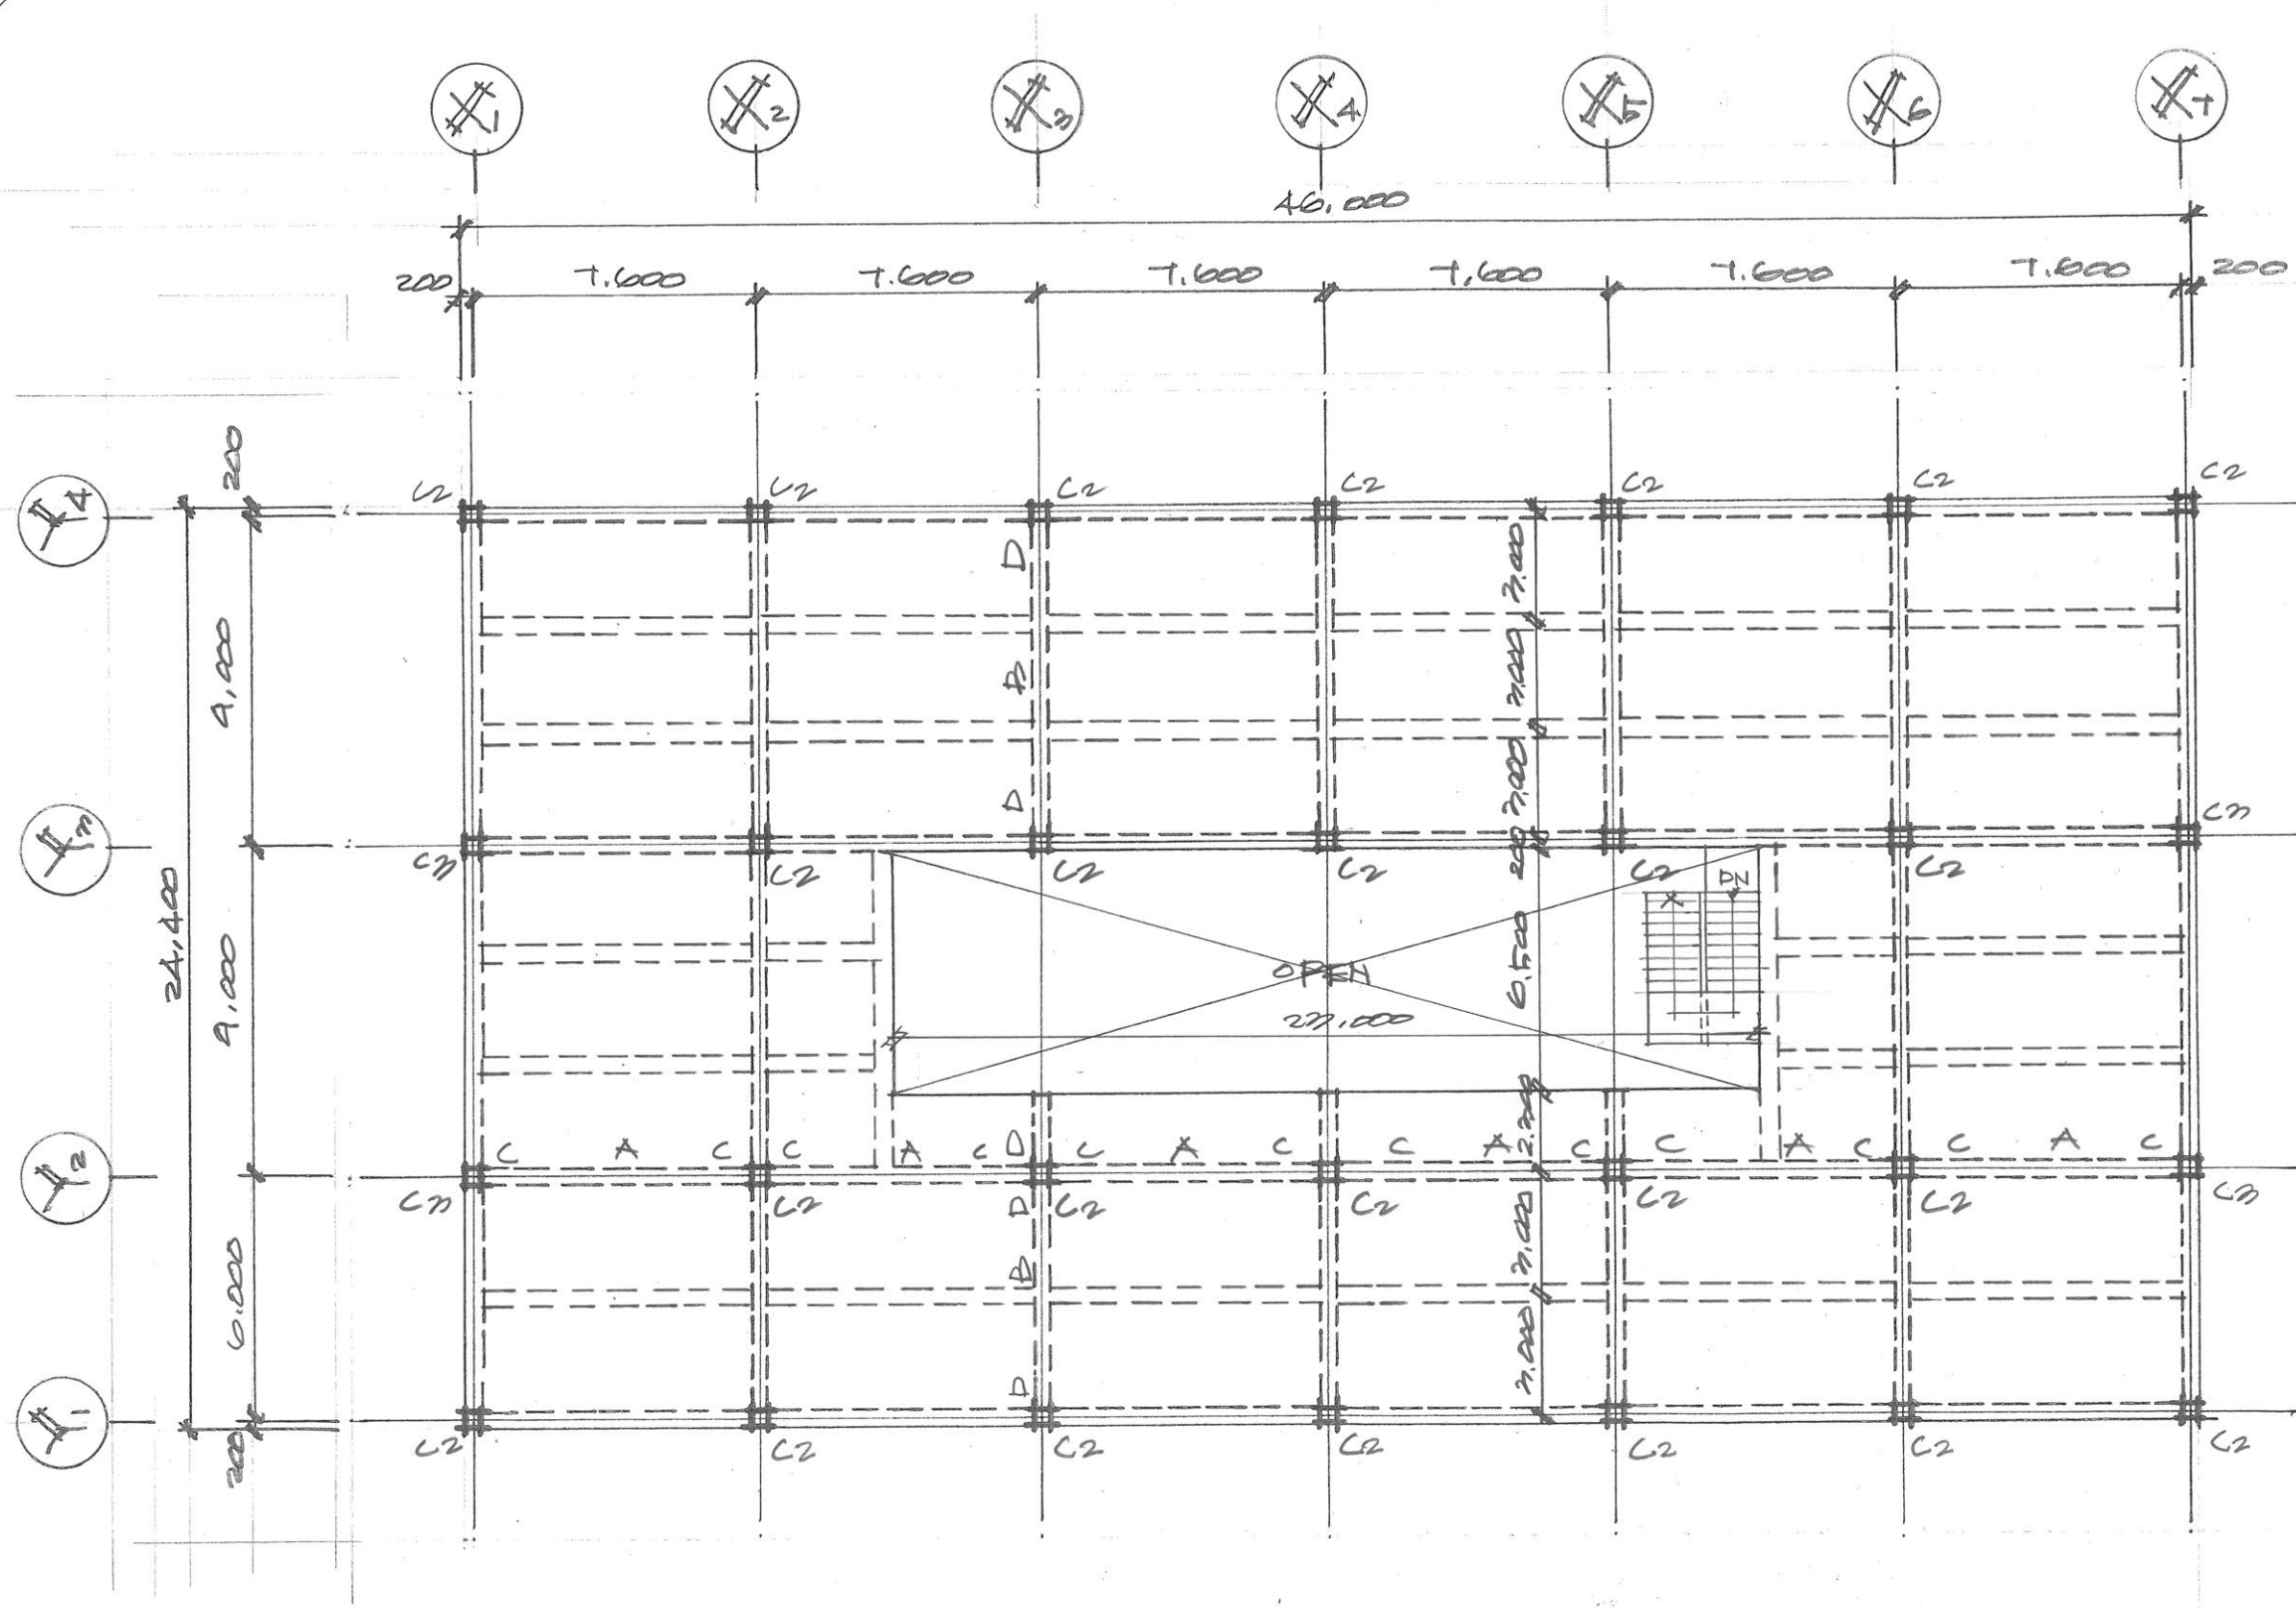

지상 2층 구조평면도
 축척: 1/200