



기준층 평면도
 축척: 1/200

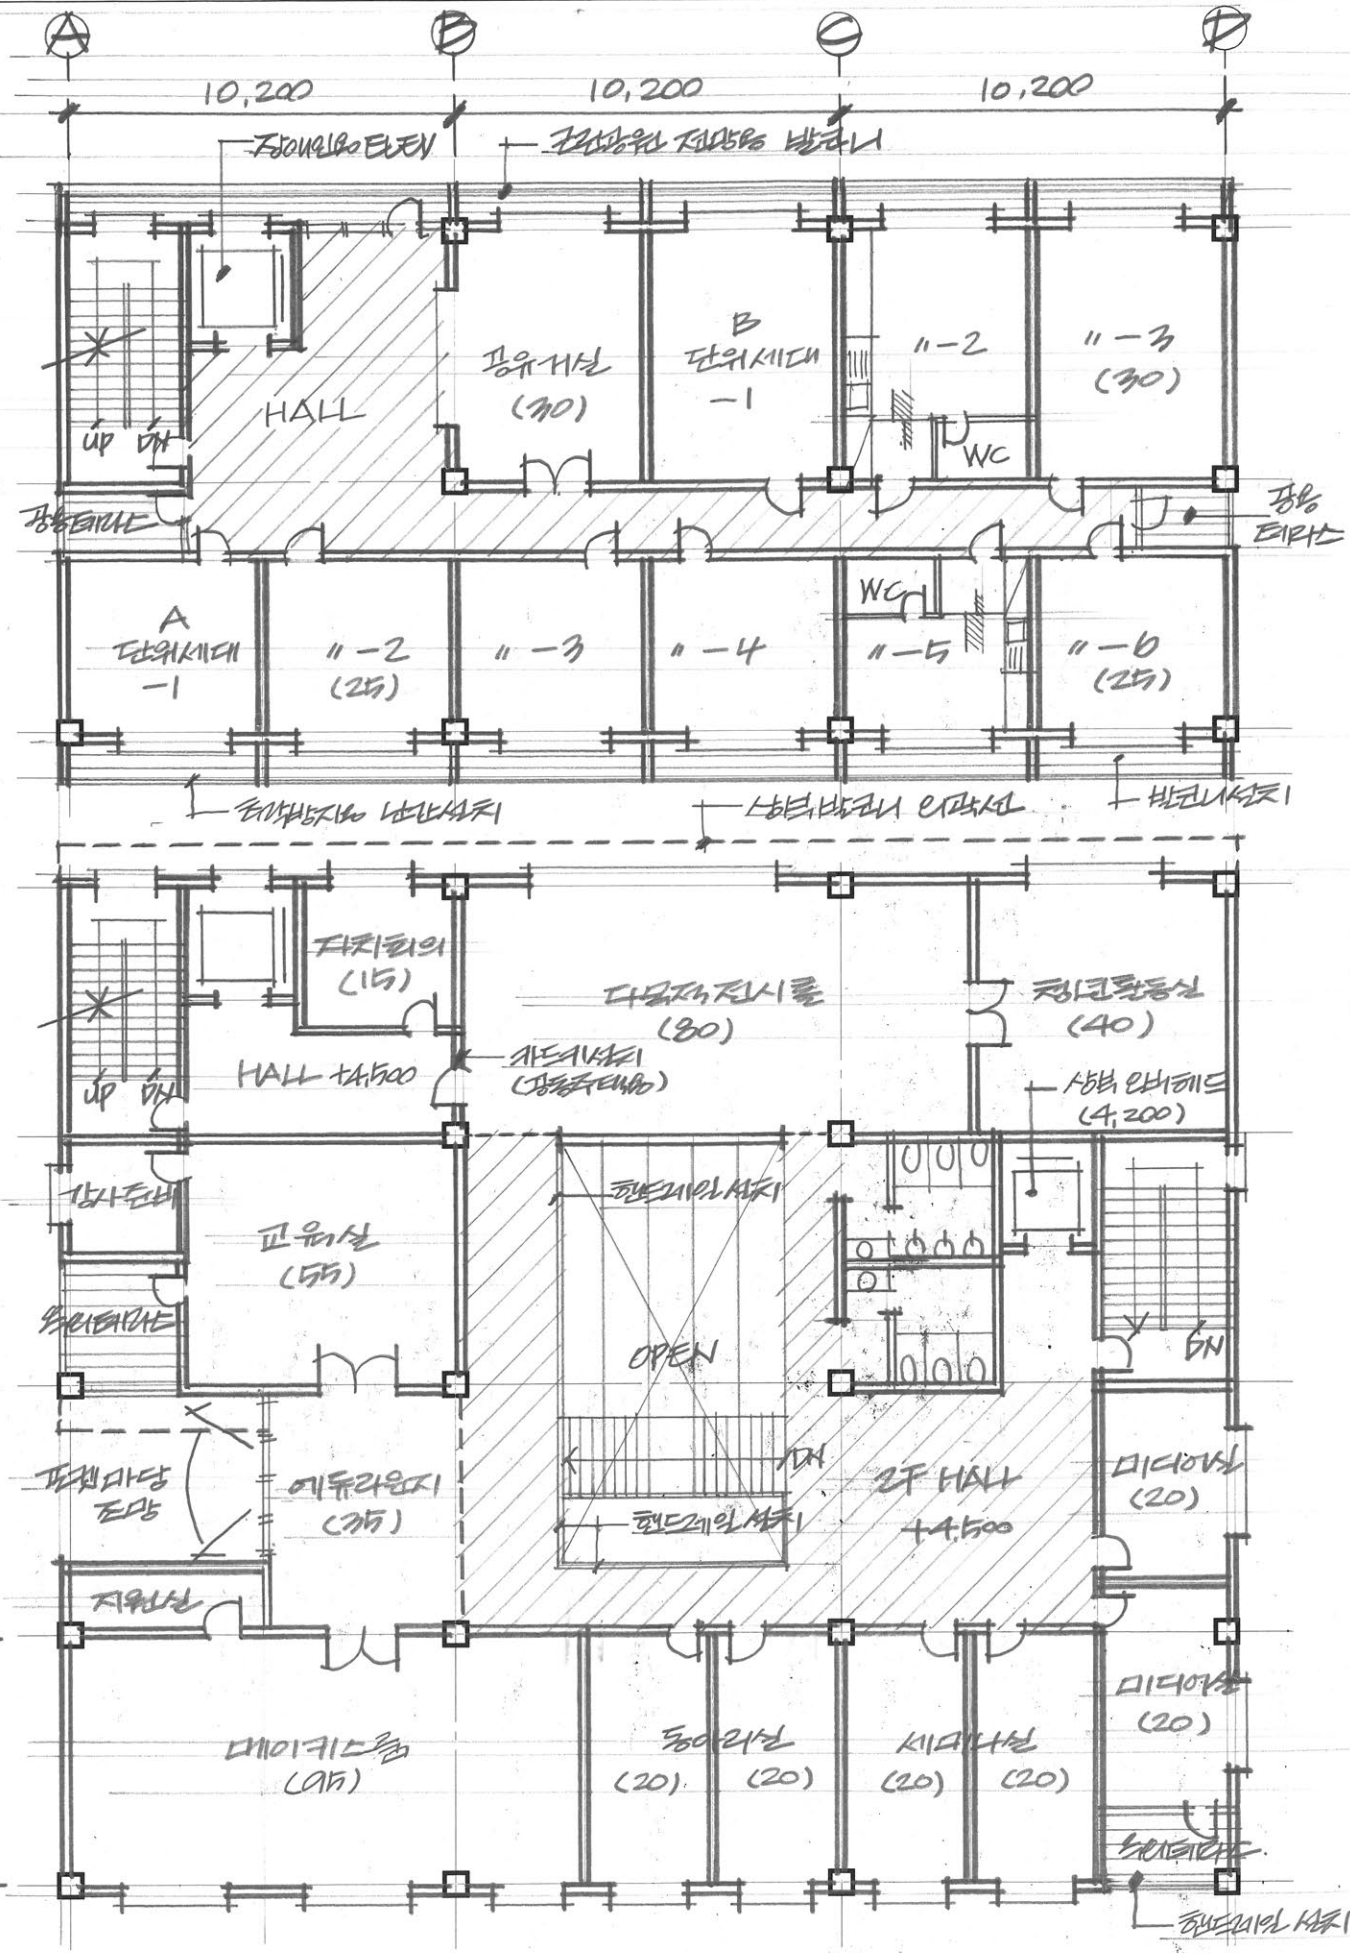

지상 2층 평면도
 축척: 1/200

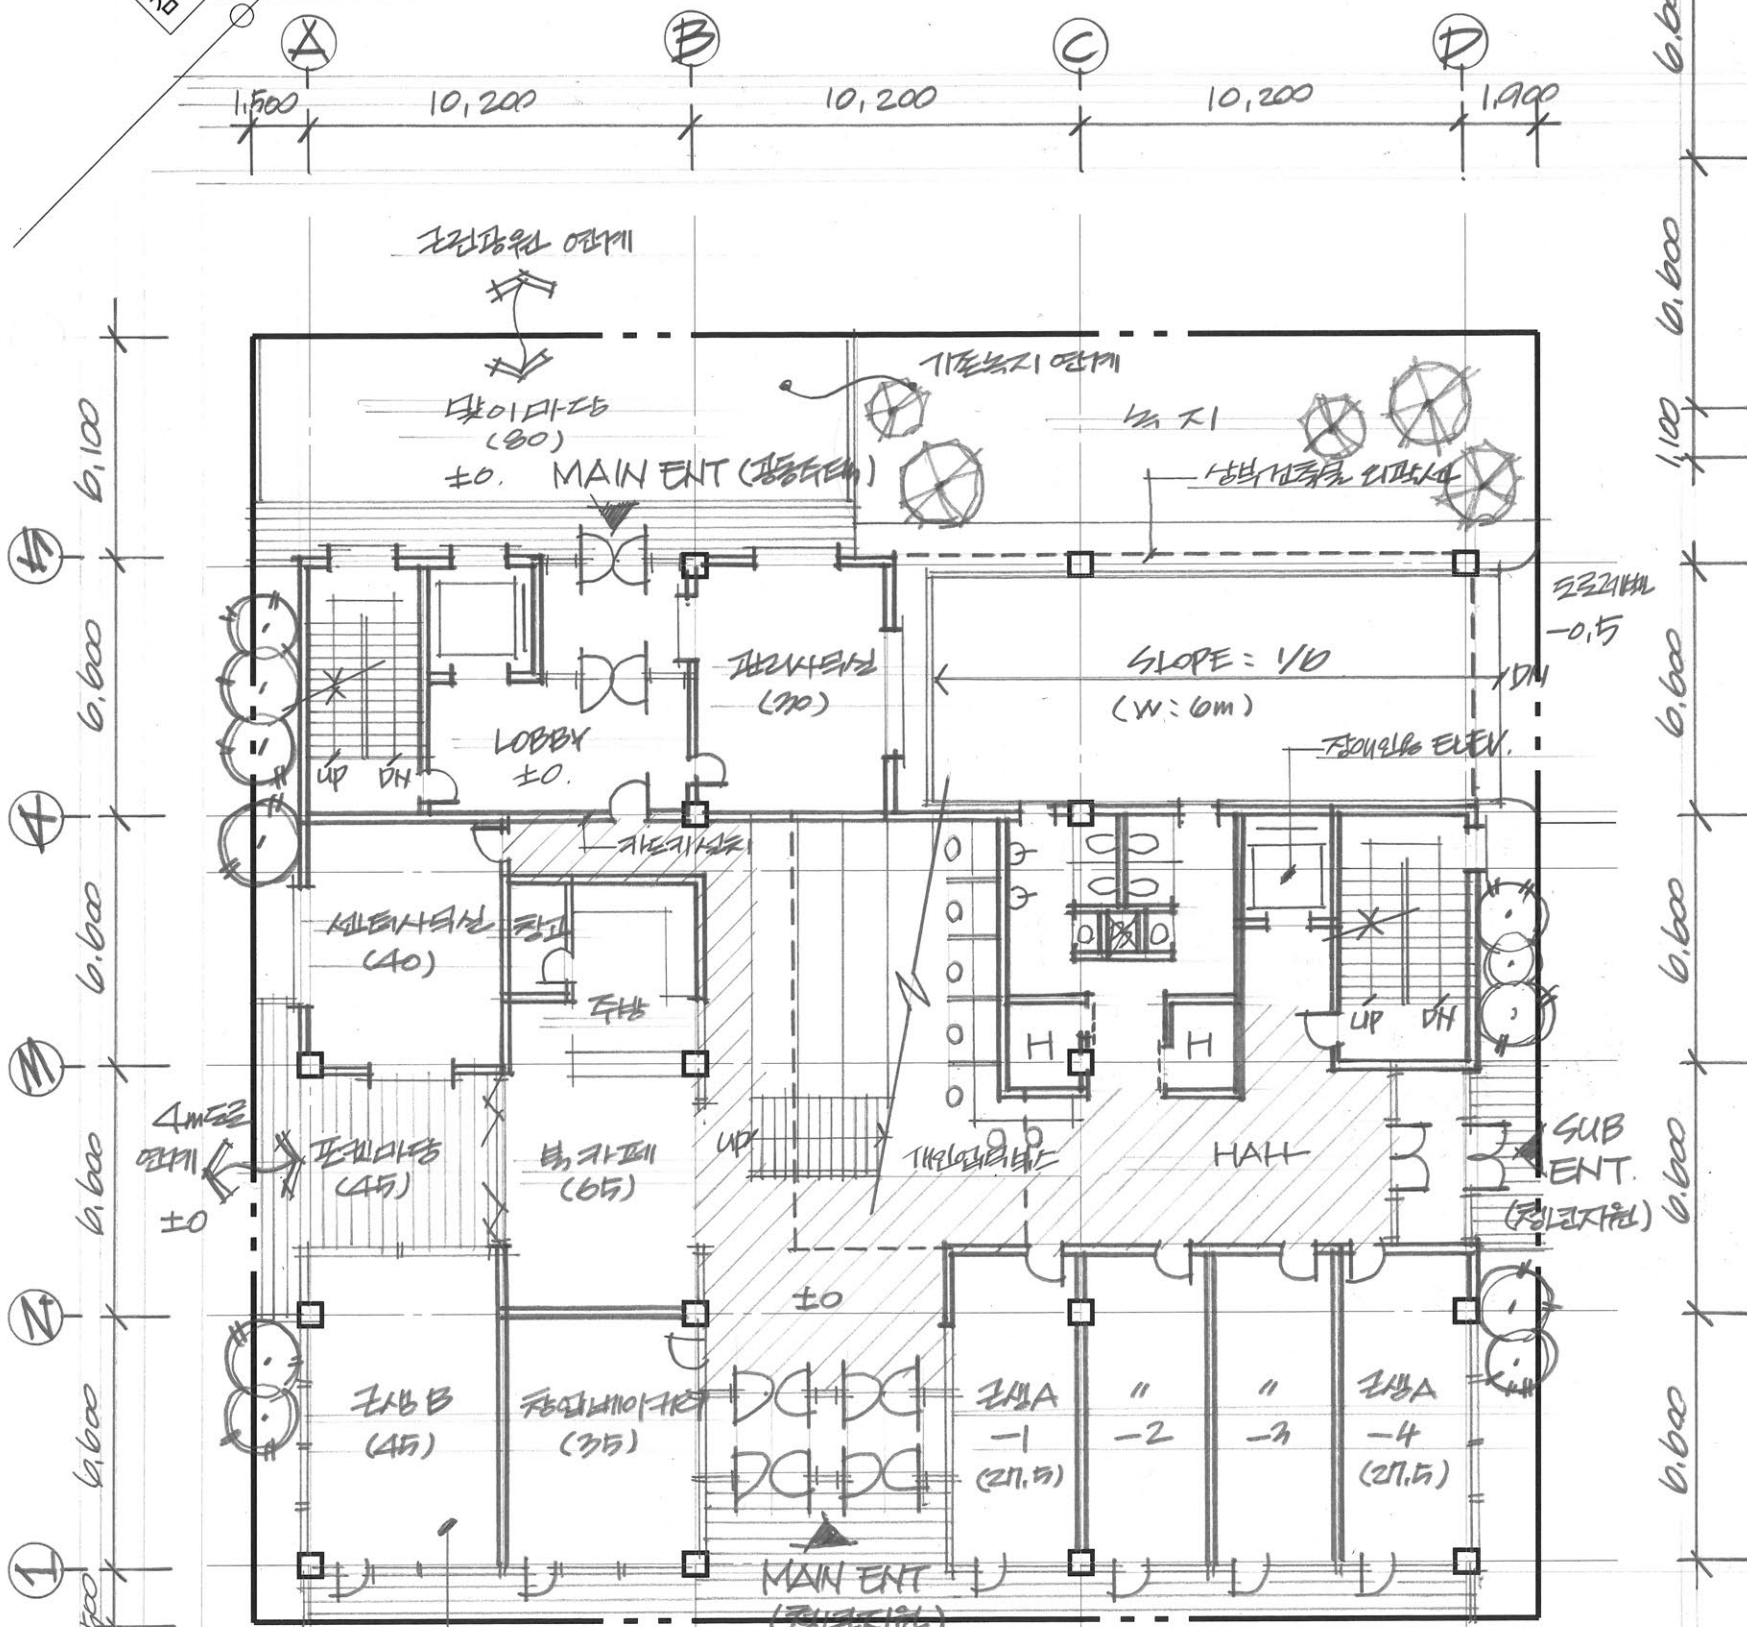

지상 1층 평면도
 축척: 1/200