



**3-2**  
 2026-1 건축사기시험  
 응시번호  
 성명  
 감독확인 (서명)

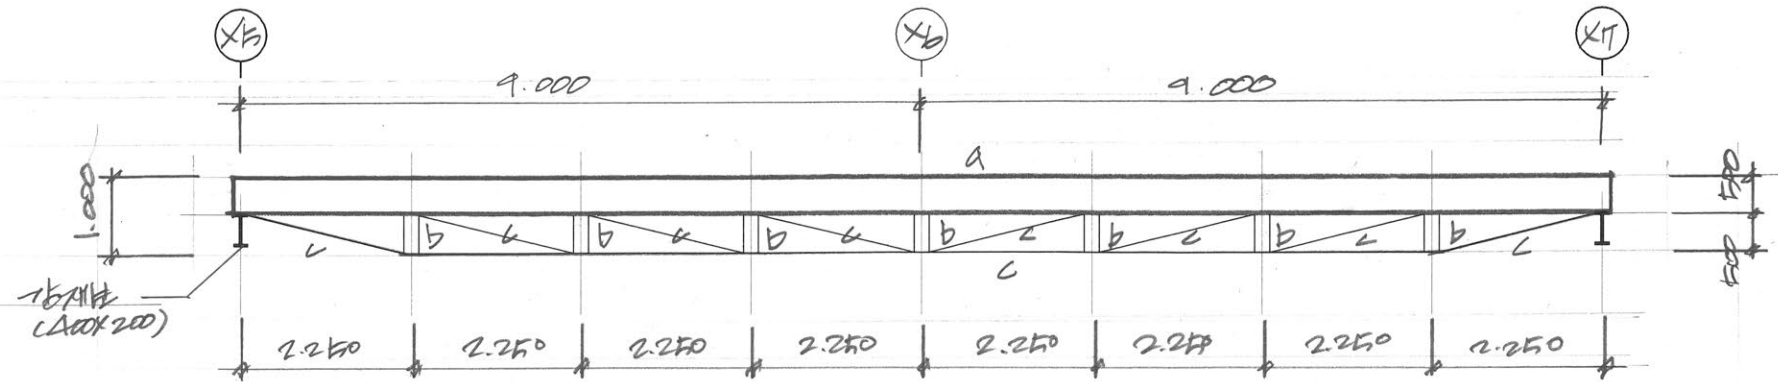


목재-강재 합성보 입면도  
 축척: 1/100

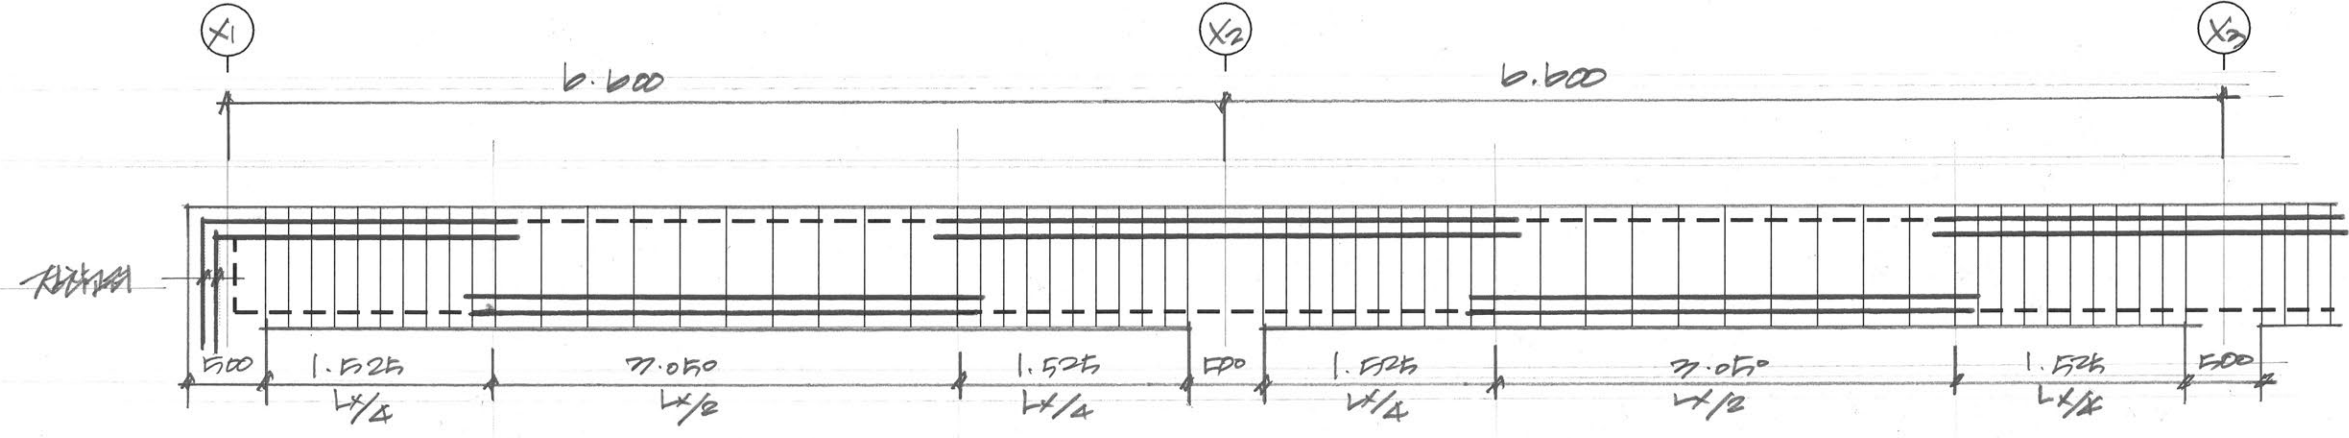


— 인장철근  
 - - - 압축철근  
 — 전단철근


'가' 구간 보 배근도  
 축척: 1/50

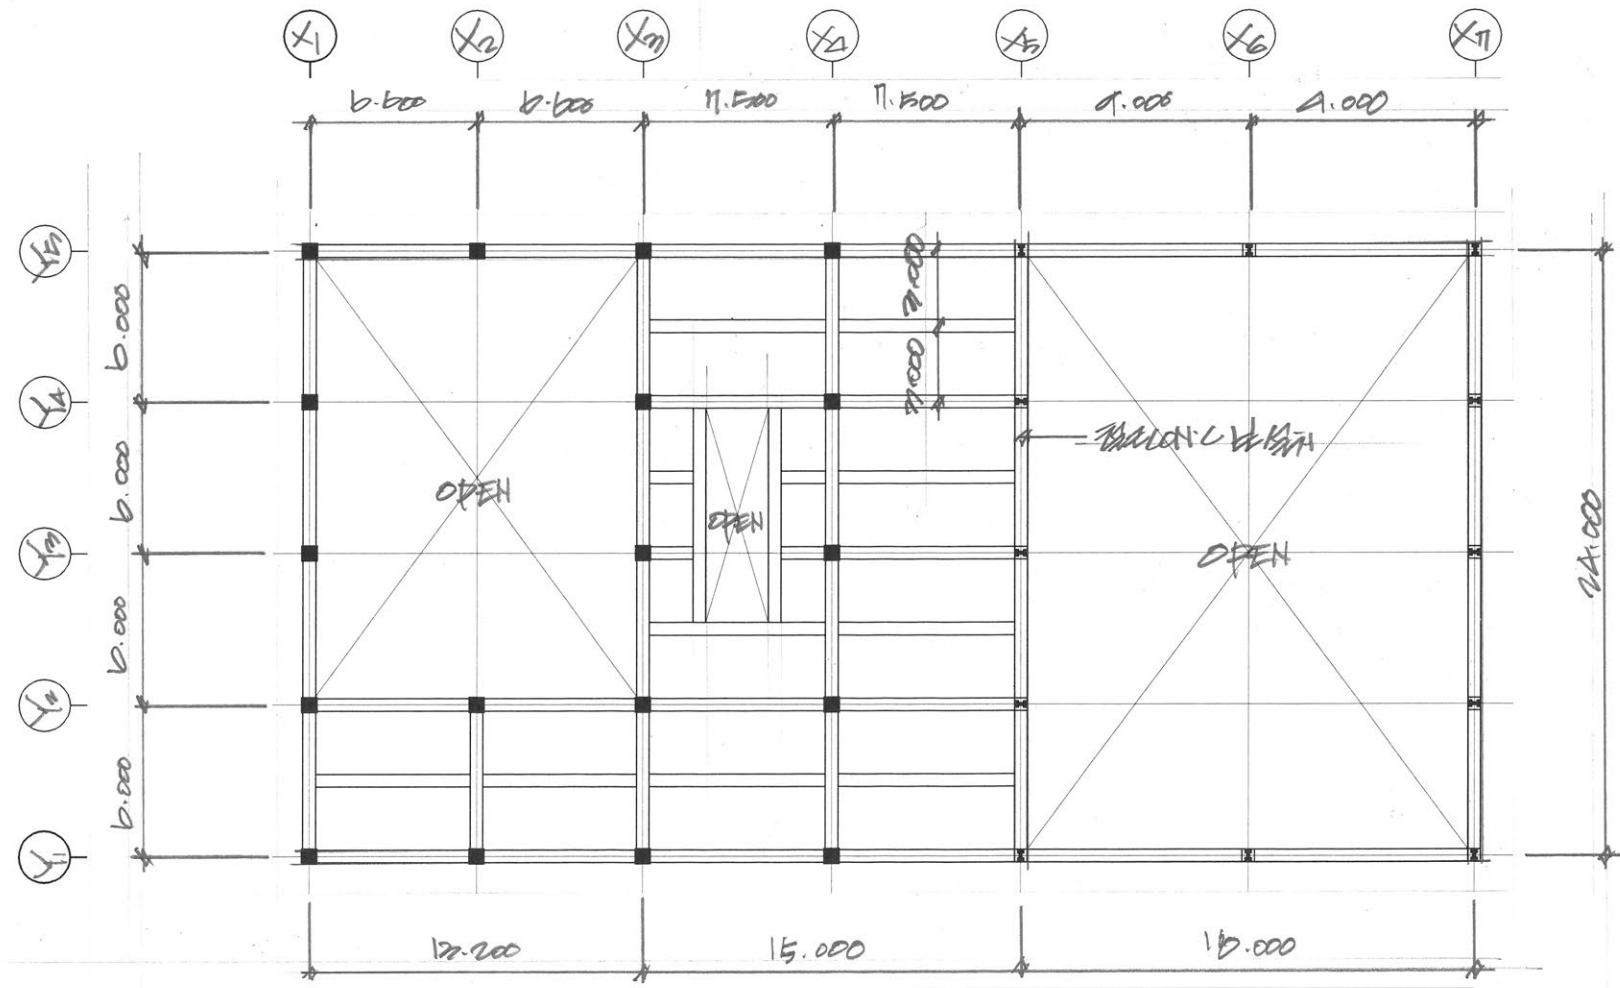

옥상층 레벨(Level +4.5m) 구조평면도  
 축척: 1/300

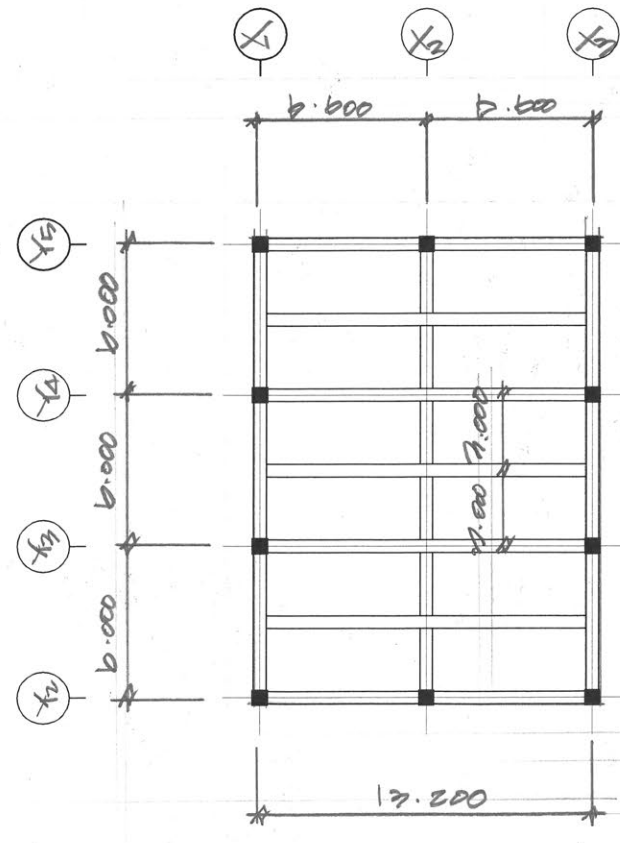

멀티룸 지붕 구조평면도  
 축척: 1/300

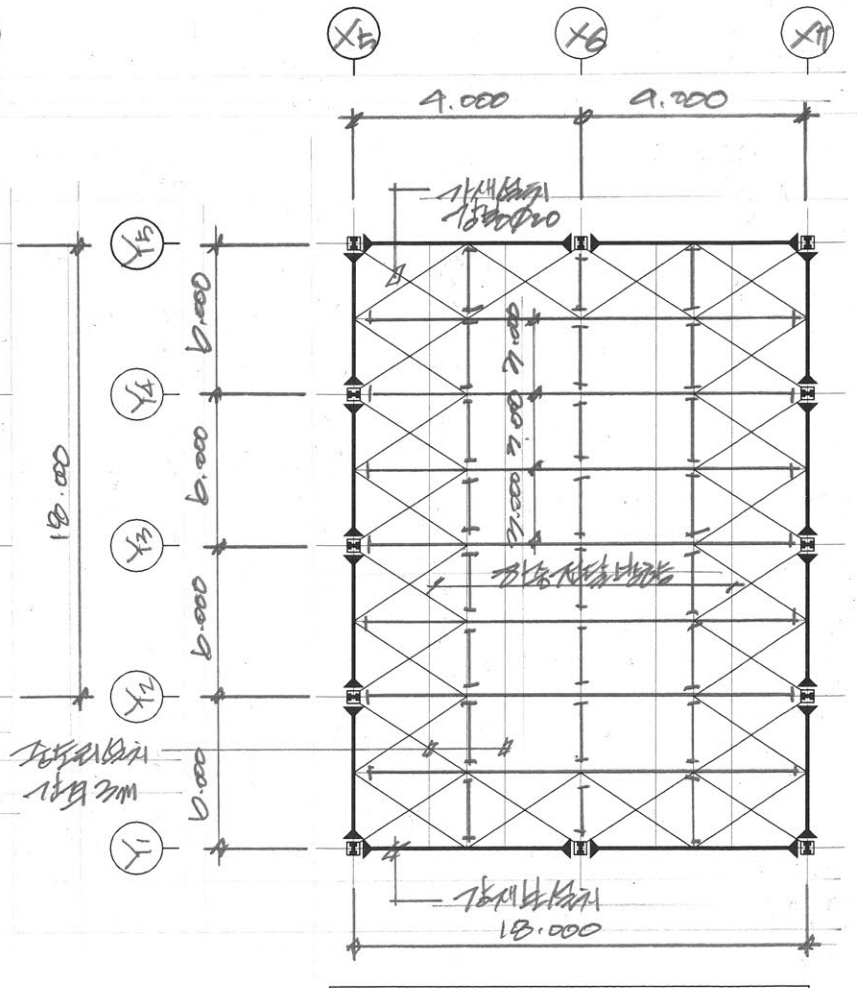

다목적 체육관 지붕 구조평면도  
 축척: 1/300